


SIDE ELEVATION
SCALE: 3/32" = 1'-0"

LOT 16
CASCADA PARK
July 24, 2008

Exterior Elevations
Schematic Design

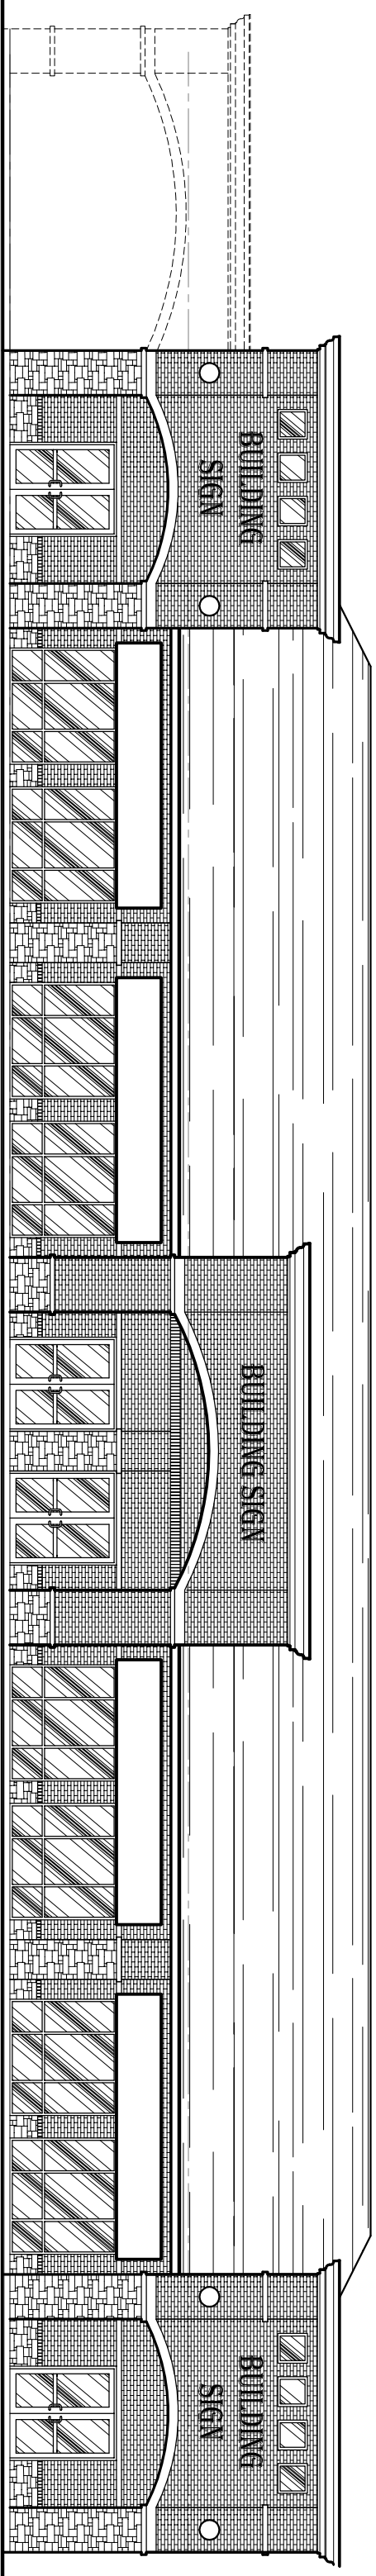

FRONT ELEVATION
SCALE: 3/32" = 1'-0"

Architect:

KJG Architecture, Inc.
527 Sagamore Parkway W., Suite 101
West Lafayette, Indiana 47906
Office: 765.497.4598 Fax: 765.497.4599

